



**BLEFARI
MOUNT BARKER**

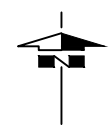


**Stage 3A
Building Envelope Plan**

Scale 1:2500

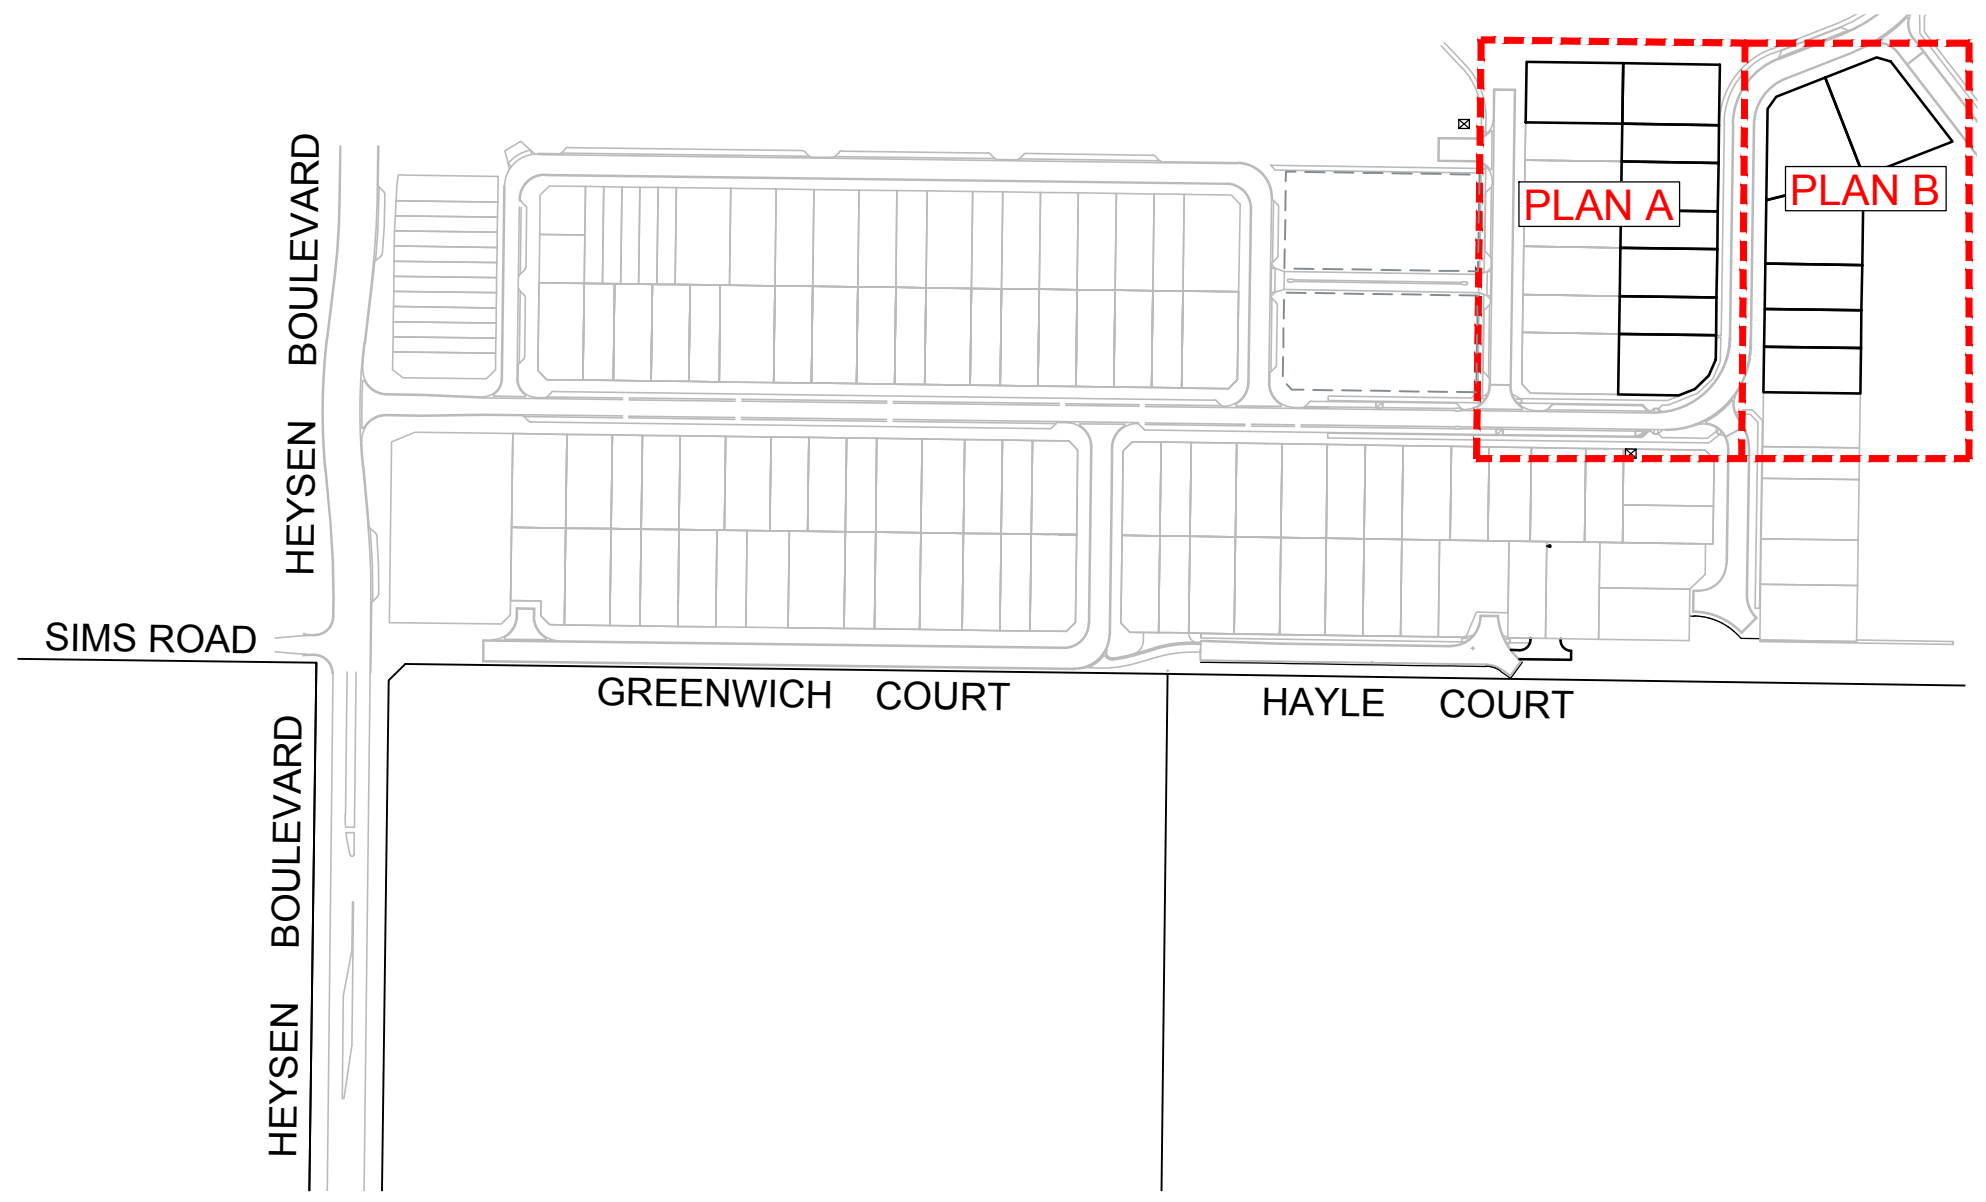

Key Plan

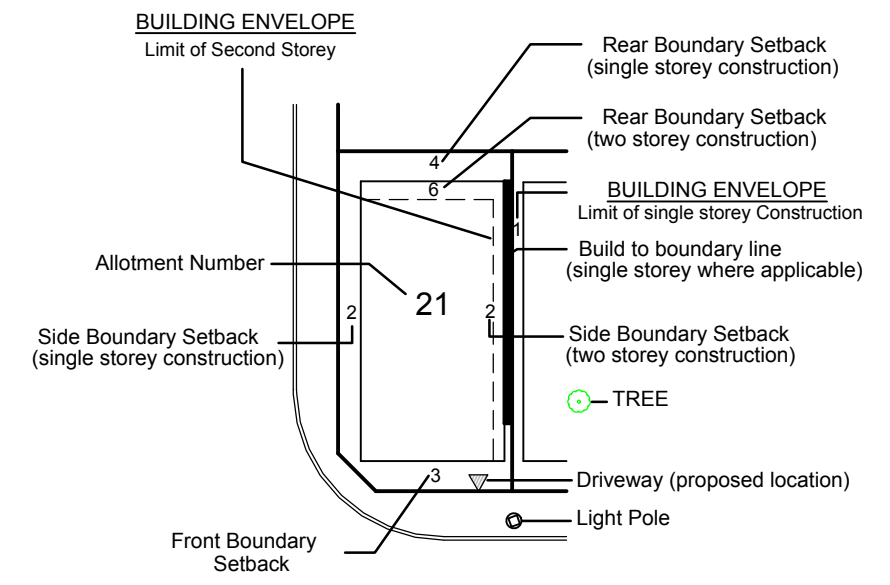


REVISION	DATE	
1	ZERO LOT LINES ADDED TO 3132 & 3134	19/11/18
0	ISSUED TO CLIENT	13/11/18

FYFE Earth Partners	
ACN 008 116 130	
LEVEL 3, 80 FLINDERS STREET, ADELAIDE, SA, 5000	
GPO BOX 2450 ADELAIDE SA 5001	
TEL (08) 8201 9600	FAX (08) 8201 9650
E-mail info @ fyle.com.au	
REVISION : 1	DRAWING : 21003B18-R1
FILE No : 21003/22/3	DATE OF ISSUE : 18/11/2018
DRAWN : KAJ	CHECKED : JJB

NOTE:
SUBJECT TO CONFIRMATION OF EASEMENTS.
Road layout and associated infrastructure is indicative only.
Road naming to be confirmed and subject to council approval.
Building on the boundary subject to council consent.

NB: The 'Building Envelope Plan' must be read in conjunction with the written guidelines

BLEFARI
MOUNT BARKER
Stage 3A
Building Envelope Plan
Plan A
 Scale 1:500

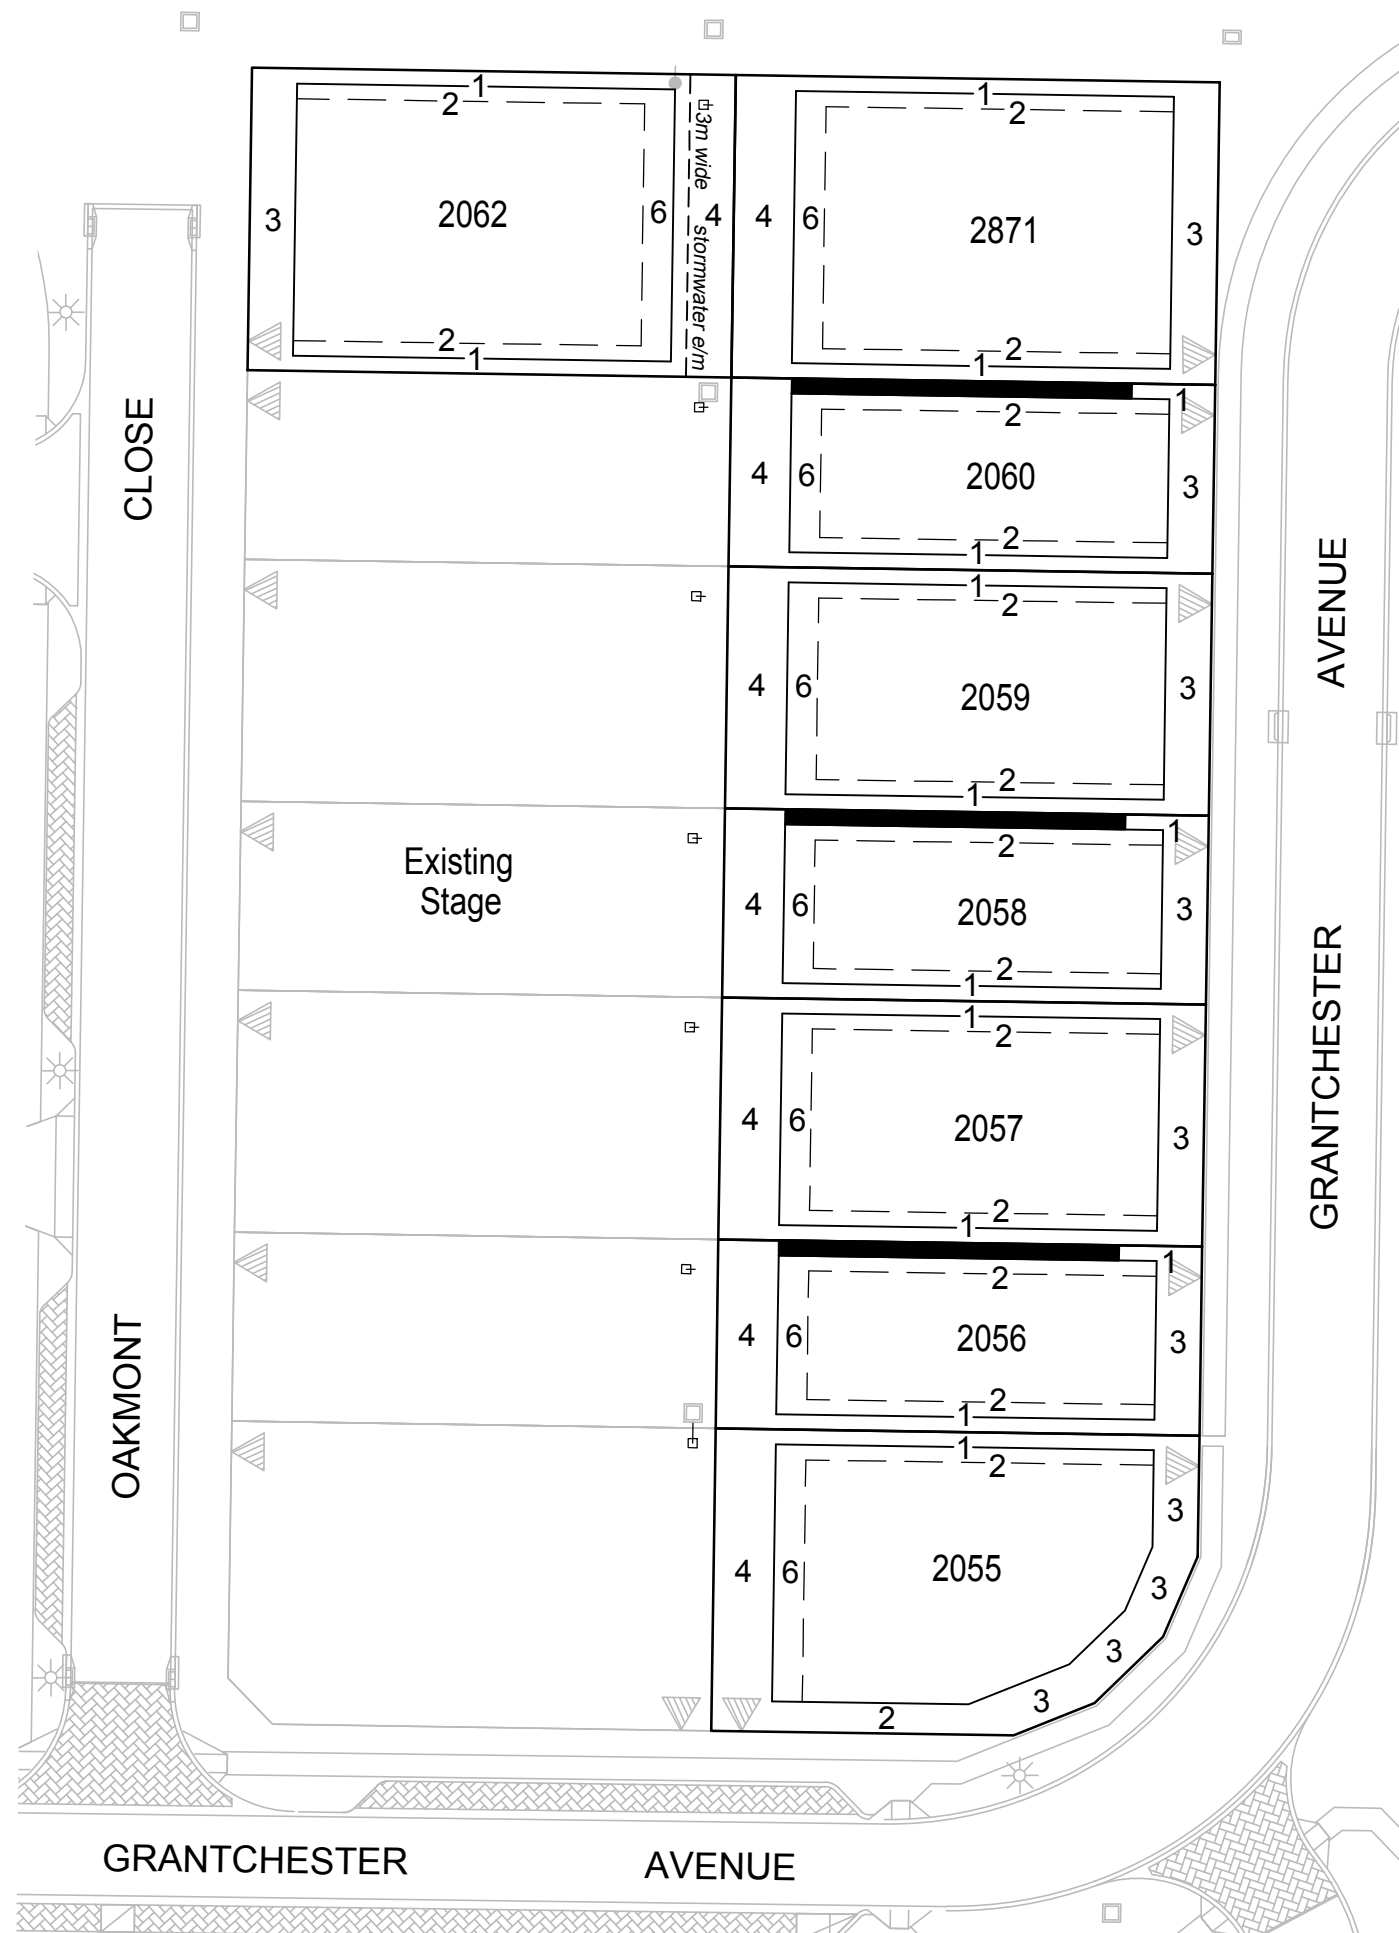


NOTE:
 SUBJECT TO CONFIRMATION OF EASEMENTS.
 Road layout and associated infrastructure is indicative only.
 Road naming to be confirmed and subject to council approval.
 Building on the boundary subject to council consent.

REVISION	DATE
1	ZERO LOT LINES ADDED TO 3132 & 3134
0	ISSUED TO CLIENT

FYFE Earth Partners	
ACN 008 116 130	
LEVEL 3, 90 FLINDERS STREET, ADELAIDE, SA, 5000	
GPO BOX 2450 ADELAIDE SA 5001	
TEL (08) 8201 9600	FAX (08) 8201 9650
E-mail info @ fyfe.com.au	
REVISION : 1	DRAWING : 21003B18-R1
FILE No : 21003/22/3	DATE OF ISSUE : 18/11/2018
DRAWN : KAJ	CHECKED : JJB

- LEGEND:**
- ☒ Stormwater Junction Box
 - Stormwater Grated Pit
 - ☒ Tree Pit
 - ⊙ Sewer IP
 - * Light Pole

BLEFARI
MOUNT BARKER
 Stage 3A
 Building Envelope Plan
 Plan B
 Scale 1:500

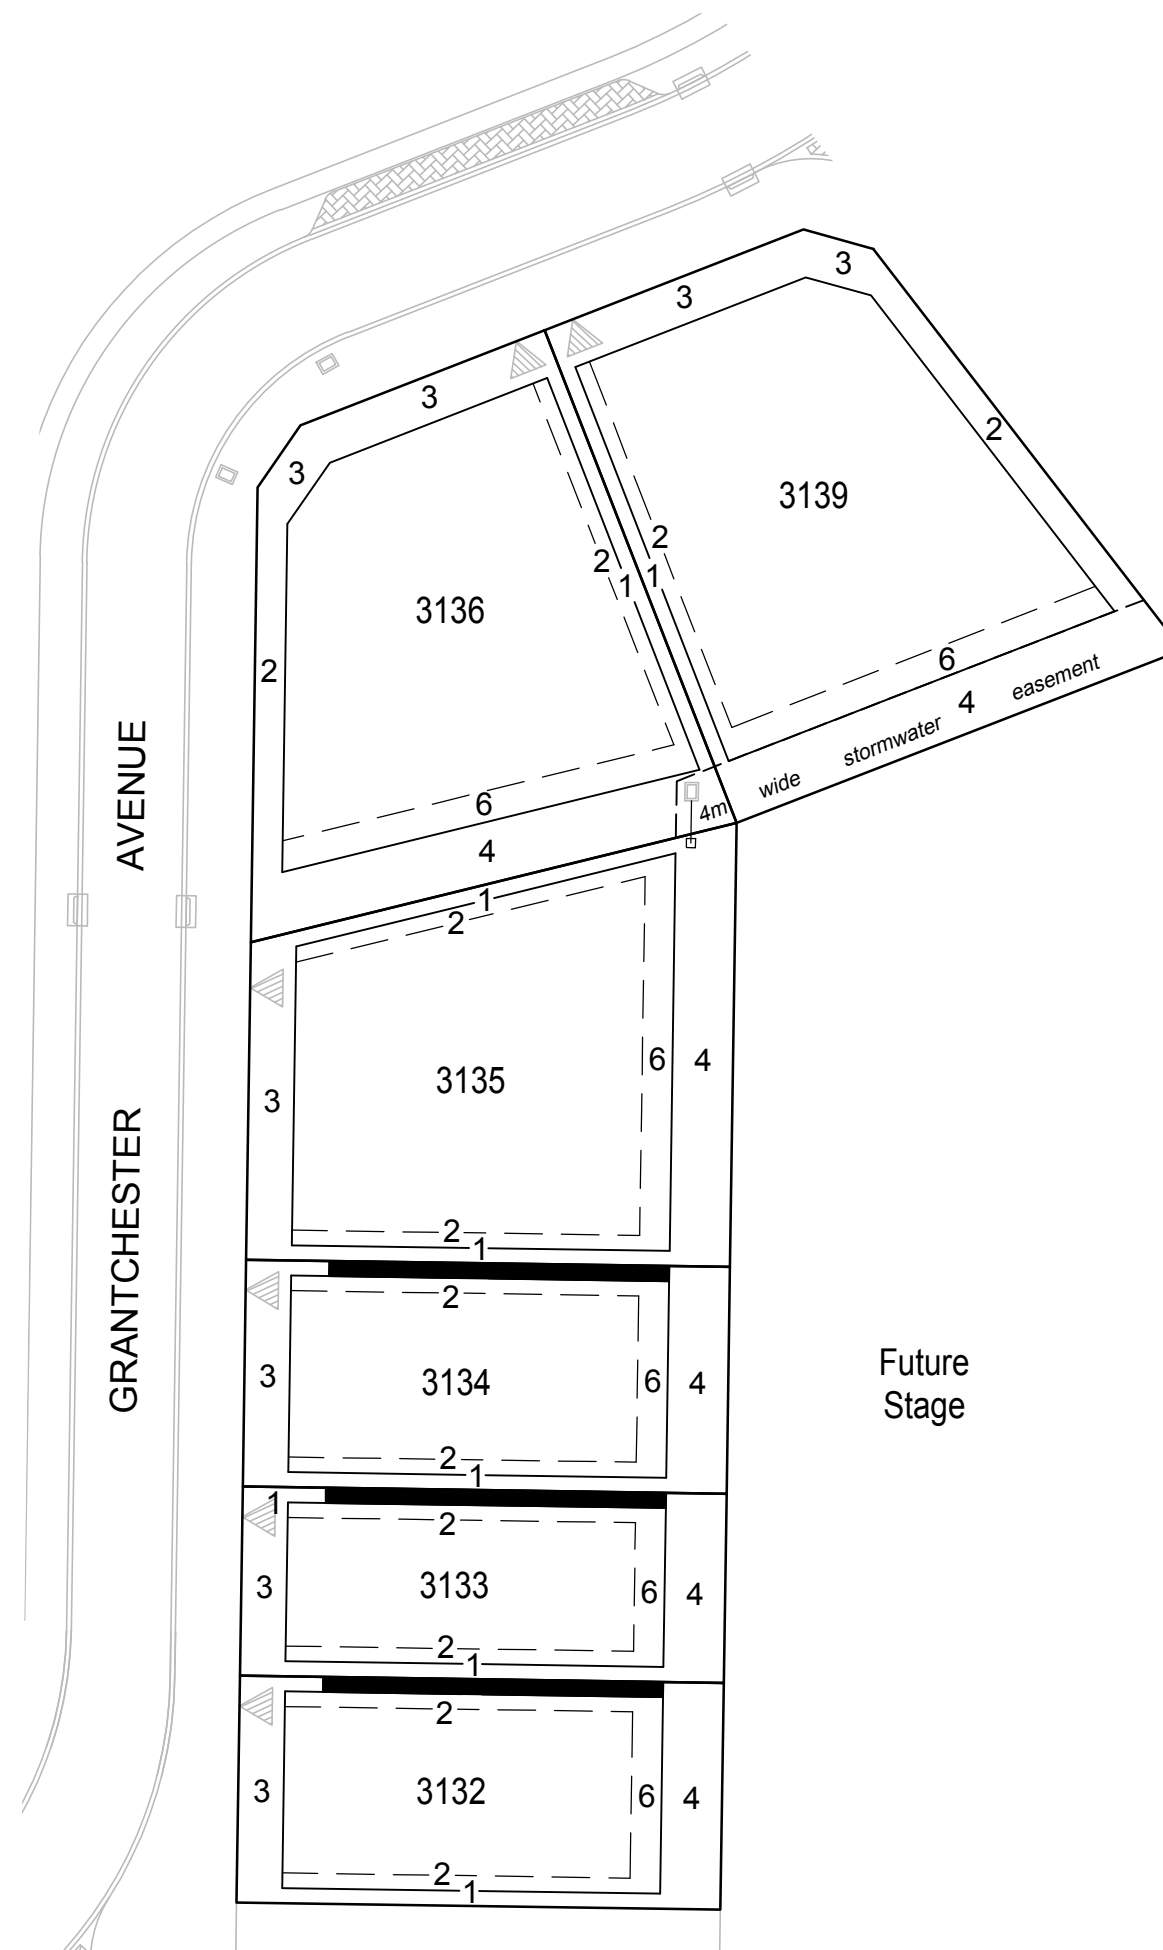

NOTE:
 SUBJECT TO CONFIRMATION OF EASEMENTS.
 Road layout and associated infrastructure is indicative only.
 Road naming to be confirmed and subject to council approval.
 Building on the boundary subject to council consent.

REVISION	DATE
1	ZERO LOT LINES ADDED TO 3132 & 3134
0	ISSUED TO CLIENT

	FYFE Earth Partners ACN 008 116 130 LEVEL 3, 90 FLINDERS STREET, ADELAIDE, SA, 5000 GPO BOX 2450 ADELAIDE SA 5001 TEL (08) 8201 9600 FAX (08) 8201 9650 E-mail info@fyfe.com.au
	REVISION : 1 DRAWING : 21003B18-R1 FILE No : 21003/22/3 DATE OF ISSUE : 18/11/2018 DRAWN : KAJ CHECKED : JJB

- LEGEND:**
- ☒ Stormwater Junction Box
 - Stormwater Grated Pit
 - ☒ Tree Pit
 - ⊙ Sewer IP
 - * Light Pole