



**LEGEND**

**PROPOSED**

- — — — — LIMIT OF WORKS BOUNDARY
- ▽ DRIVeway LOCATION
- D — D — STORMWATER PIPE
- JUNCTION BOX (JB)
- GRATED INLET PIT (GIP)
- ⊖ SIDE ENTRY PIT (SEP)
- P — P — STORMWATER REAR OF LOT CONNECTION
- S — S — STORMWATER KERB OUTLET
- S — S — SEWER MAIN
- PM — SEWER PUMPING MAIN (BY ALANO WATER)
- SEWER STRUCTURES
- S — S — SEWER LOT CONNECTIONS
- W — W — WATER MAIN
- W — W — WATER LOT CONNECTIONS
- ⊖ POTABLE AND RECYCLED WATER UNDERGROUND CONNECTION BOXES
- ⊖ ELECTRICAL SERVICE PILLAR
- ⊖ LIGHT POLE
- ⊖ P7 PIT AND ELECTRICAL LEAD IN
- R — R — IRRIGATION CONDUIT
- R — R — IRRIGATION CONDUIT UNDER FOOTPATH
- T — T — TEMPORARY OPEN DRAIN
- RW — RECYCLED WATER
- SD — SUBSOIL DRAIN

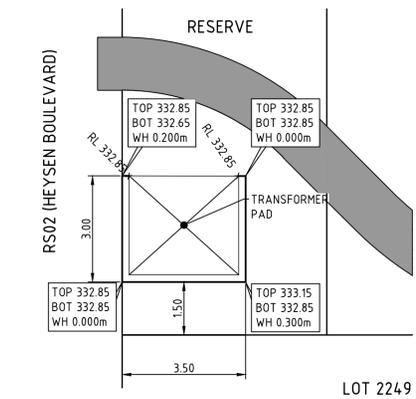


**TRANSFORMER PAD ENLARGEMENT "A"**

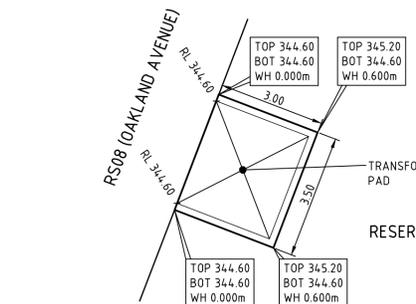

**TRANSFORMER PAD ENLARGEMENT "B"**

**TRANSFORMER PAD NOTES:**

\* ELECTRICAL TRANSFORMER EASEMENTS SUBJECT TO STRUCTURAL DESIGN OF RETAINING WALLS. SLEEPER RETAINING WALL INCLUDING AGG PIPE BEHIND WALL TO BE CONSTRUCTED TOTALLY WITHIN EASEMENT.

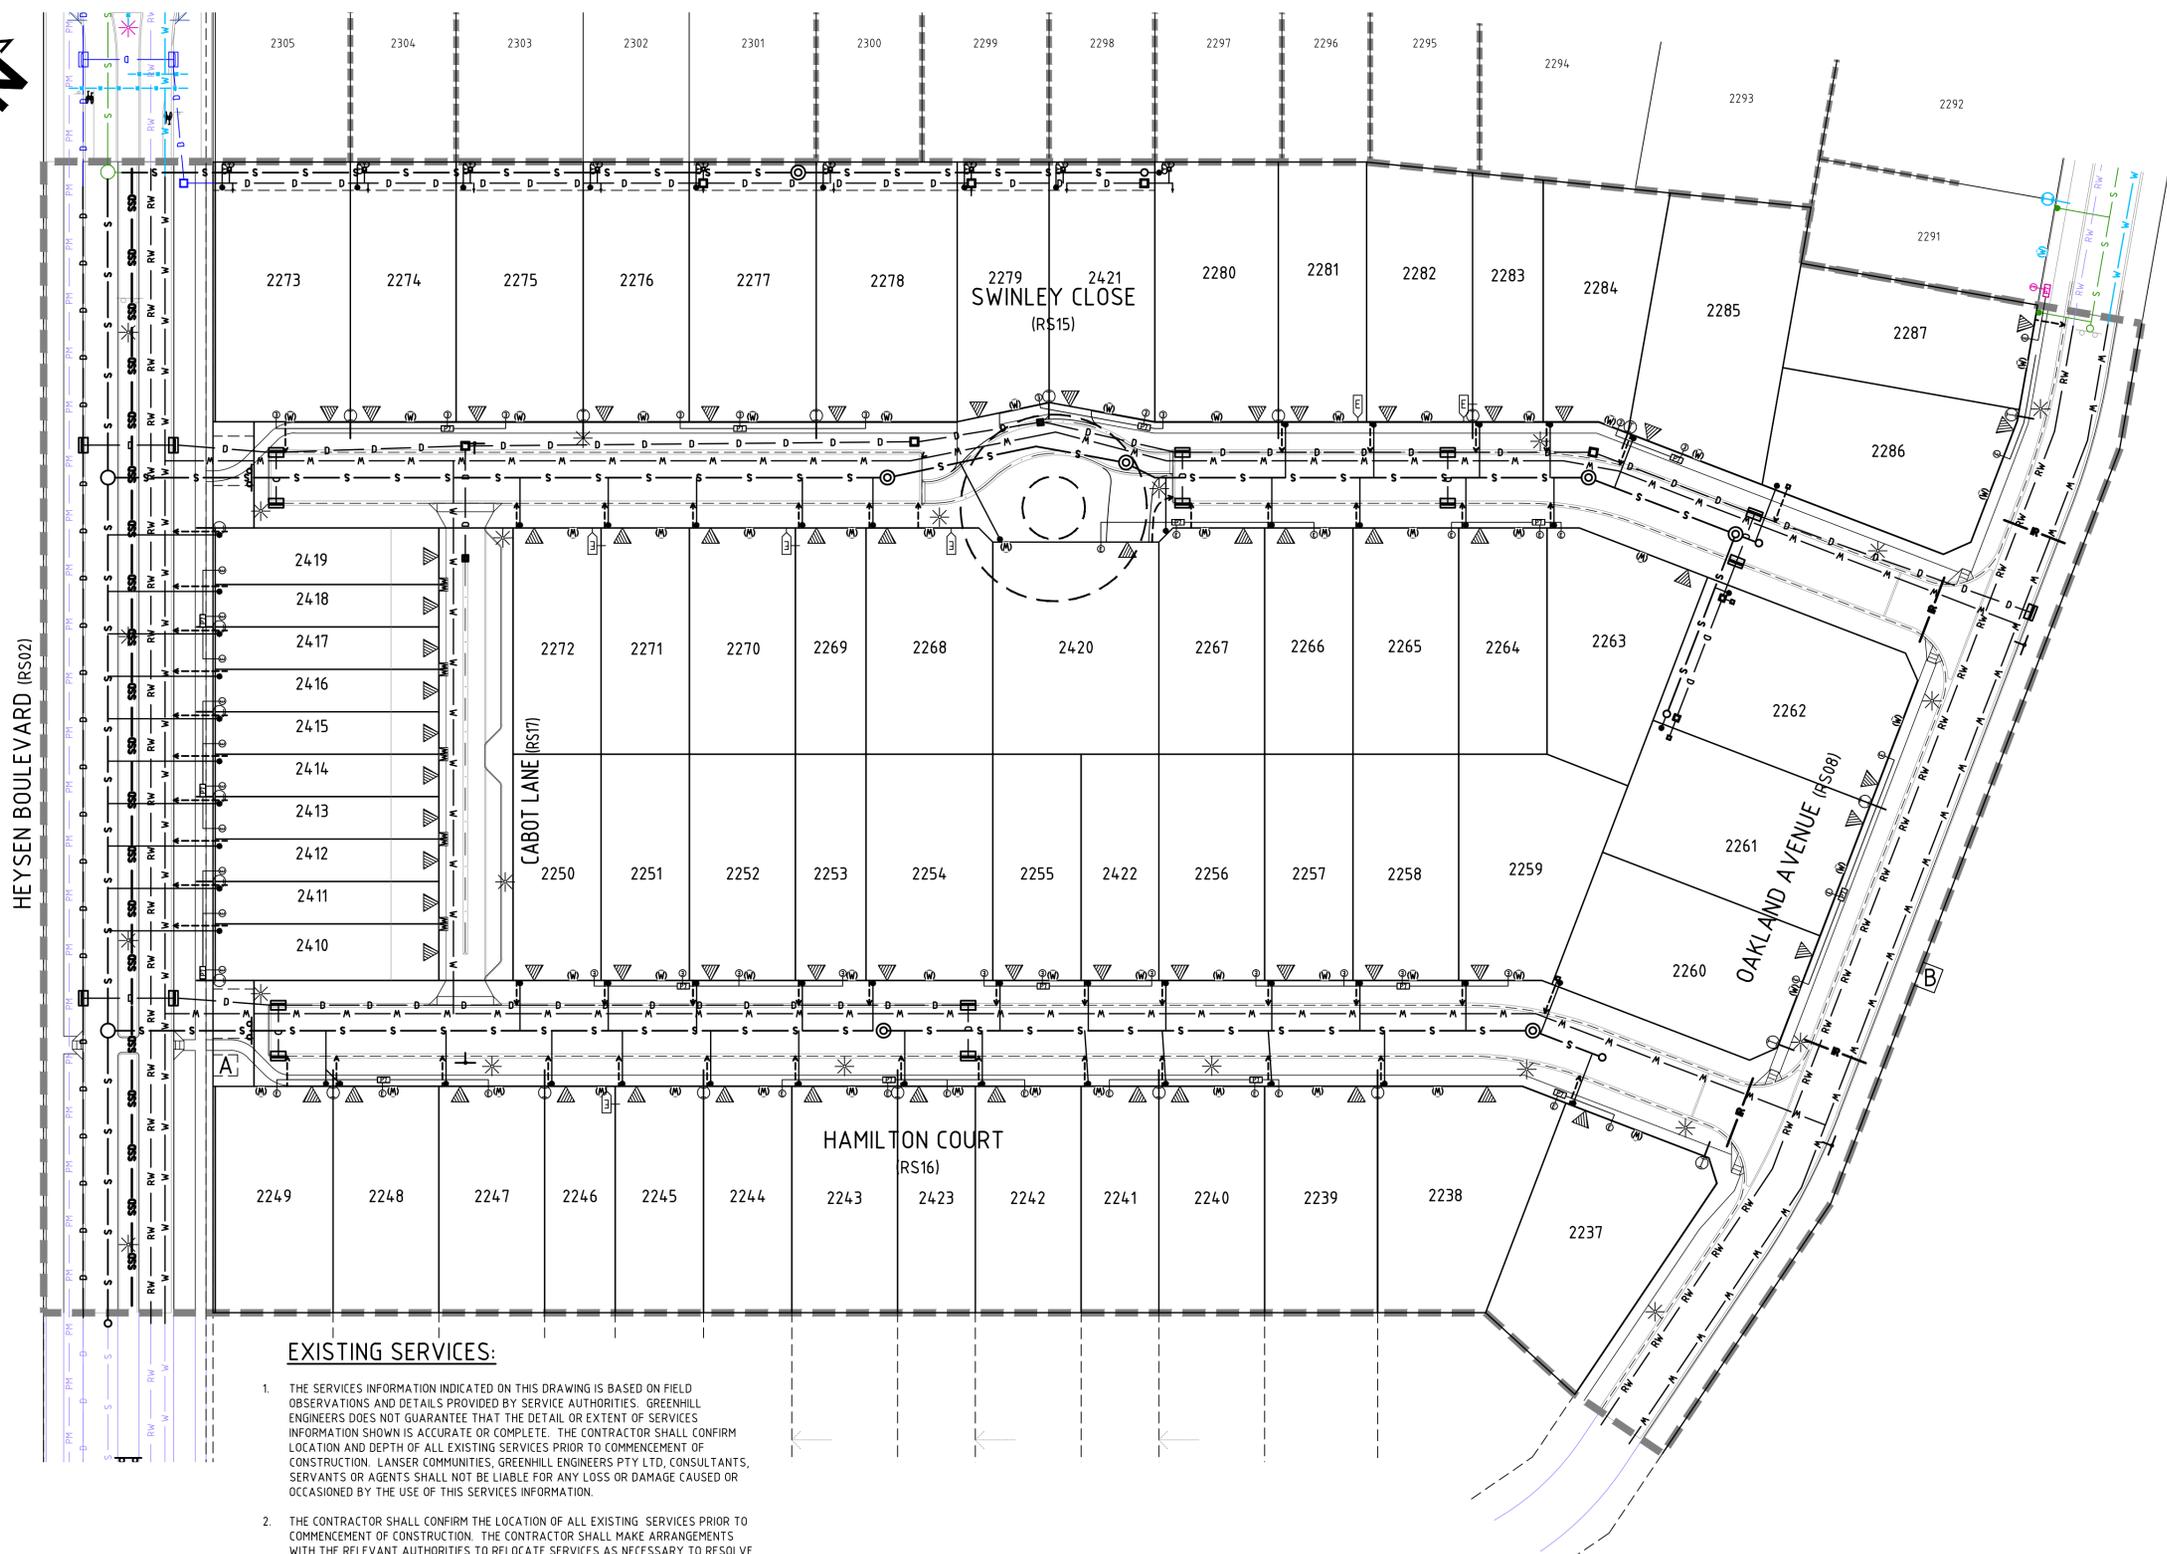


**EXISTING SERVICES:**

1. THE SERVICES INFORMATION INDICATED ON THIS DRAWING IS BASED ON FIELD OBSERVATIONS AND DETAILS PROVIDED BY SERVICE AUTHORITIES. GREENHILL ENGINEERS DOES NOT GUARANTEE THAT THE DETAIL OR EXTENT OF SERVICES INFORMATION SHOWN IS ACCURATE OR COMPLETE. THE CONTRACTOR SHALL CONFIRM LOCATION AND DEPTH OF ALL EXISTING SERVICES PRIOR TO COMMENCEMENT OF CONSTRUCTION. LANSER COMMUNITIES, GREENHILL ENGINEERS PTY LTD, CONSULTANTS, SERVANTS OR AGENTS SHALL NOT BE LIABLE FOR ANY LOSS OR DAMAGE CAUSED OR OCCASIONED BY THE USE OF THIS SERVICES INFORMATION.
2. THE CONTRACTOR SHALL CONFIRM THE LOCATION OF ALL EXISTING SERVICES PRIOR TO COMMENCEMENT OF CONSTRUCTION. THE CONTRACTOR SHALL MAKE ARRANGEMENTS WITH THE RELEVANT AUTHORITIES TO RELOCATE SERVICES AS NECESSARY TO RESOLVE CLASHES IN CONSULTATION WITH THE SUPERINTENDENT. ANY REPAIRS TO DAMAGED SERVICES WILL BE COMPLETED AT THE CONTRACTORS COST.
3. SERVICES SHOWN ON THESE SHEETS ARE FOR COORDINATION PURPOSES ONLY. FOR DETAILS OF EACH SERVICE REFER TO THE APPROVAL DRAWINGS FOR THAT SERVICE.

**NOT FOR CONSTRUCTION**

**THIS DRAWING IS CURRENTLY UNDER REVISION**

**DRAFT**

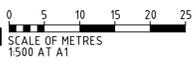

REVISION	DATE	DESCRIPTION	DESIGN	DRAWN	APPROVED
D	18.12.20	ISSUED FOR TENDER / APPROVAL	MS	MS	
B	16.11.20	ISSUED FOR TENDER / APPROVAL LOT LAYOUT CHANGE	MS	MS	
A	30.10.20	FOR CLIENT REVIEW	MS	MS	

DESIGN	MS	DESIGN CHECK	
DRAWN	MS	DRAFTING CHECK	
APPROVED		DATE	

CAD FILE: 20-2458-020

**A1** THIS DRAWING REMAINS THE PROPERTY OF GREENHILL ENGINEERS PTY LTD AND MAY NOT BE COPIED IN ANY WAY WITHOUT PRIOR APPROVAL FROM THIS COMPANY. © GREENHILL ENGINEERS PTY LTD

**GREENHILL**

Level 1, 178 Fullarton Road  
Dulwich, SA 5065  
T: 08 8406 1300

ARN 39 061 222 964

LANSER COMMUNITIES  
BLEFARI STAGE 5  
MOUNT BARKER  
**COMBINED SERVICES PLAN**

DRAWING NUMBER  
**20-2458-020**

REVISION  
**D**