


BLEFARI
MOUNT BARKER
Stage 5A 5B and 5C
Building Envelope Plan

Scale 1:3000



Key Plan

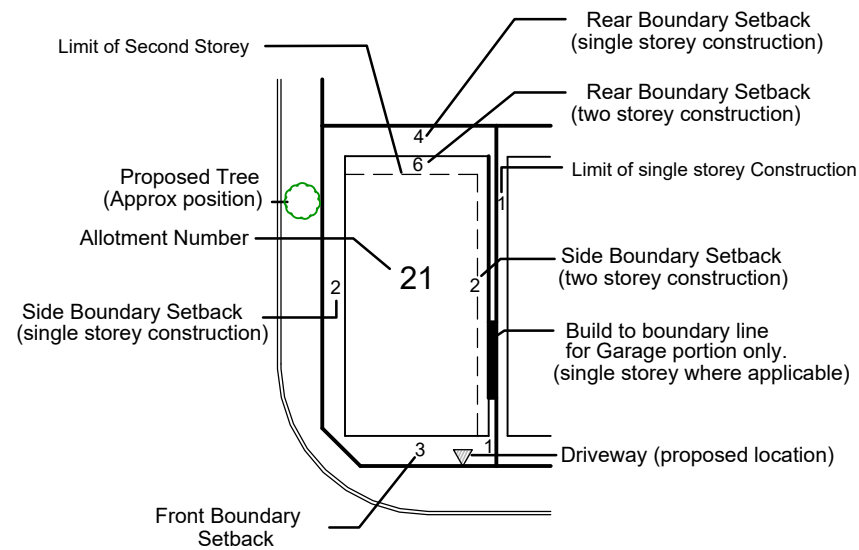


NB: The 'Building Envelope Plan'
must be read in conjunction
with the written guidelines

NOTES:

- SUBJECT TO CONFIRMATION OF EASEMENTS.
- Road layout and associated infrastructure is indicative only and supplied by Greenhill Engineers Pty Ltd.
- Road naming to be confirmed and subject to council approval.
- Garage only to be built on the boundary and subject to council consent.
- Trees plotted indicatively and are subject to change.


REVISION	DATE
6 LEGEND & LOGO UPDATED	23/04/21
5 PROPOSED TREES ADDED	13/04/21
4 ADD STAGE 5C LOTS	17/02/21
8 STAGE NUMBERS AMENDED	17/05/21
7 ADD STAGE 5B	14/05/21



HEAD OFFICE
L2, 124 South Terrace
Adelaide SA 5000
GPO Box 2450
Adelaide SA 5001
Telephone 011 8 8201 9600
www.fyf.com.au Facsimile 011 8 8201 9602

DRAWING : 21003B30-R8
REVISION : 8
FILE No : 21003/25/5
DATE OF ISSUE : 17/05/2021
DRAWN : FYF CHECKED : JJB

Original Sheet Size A3

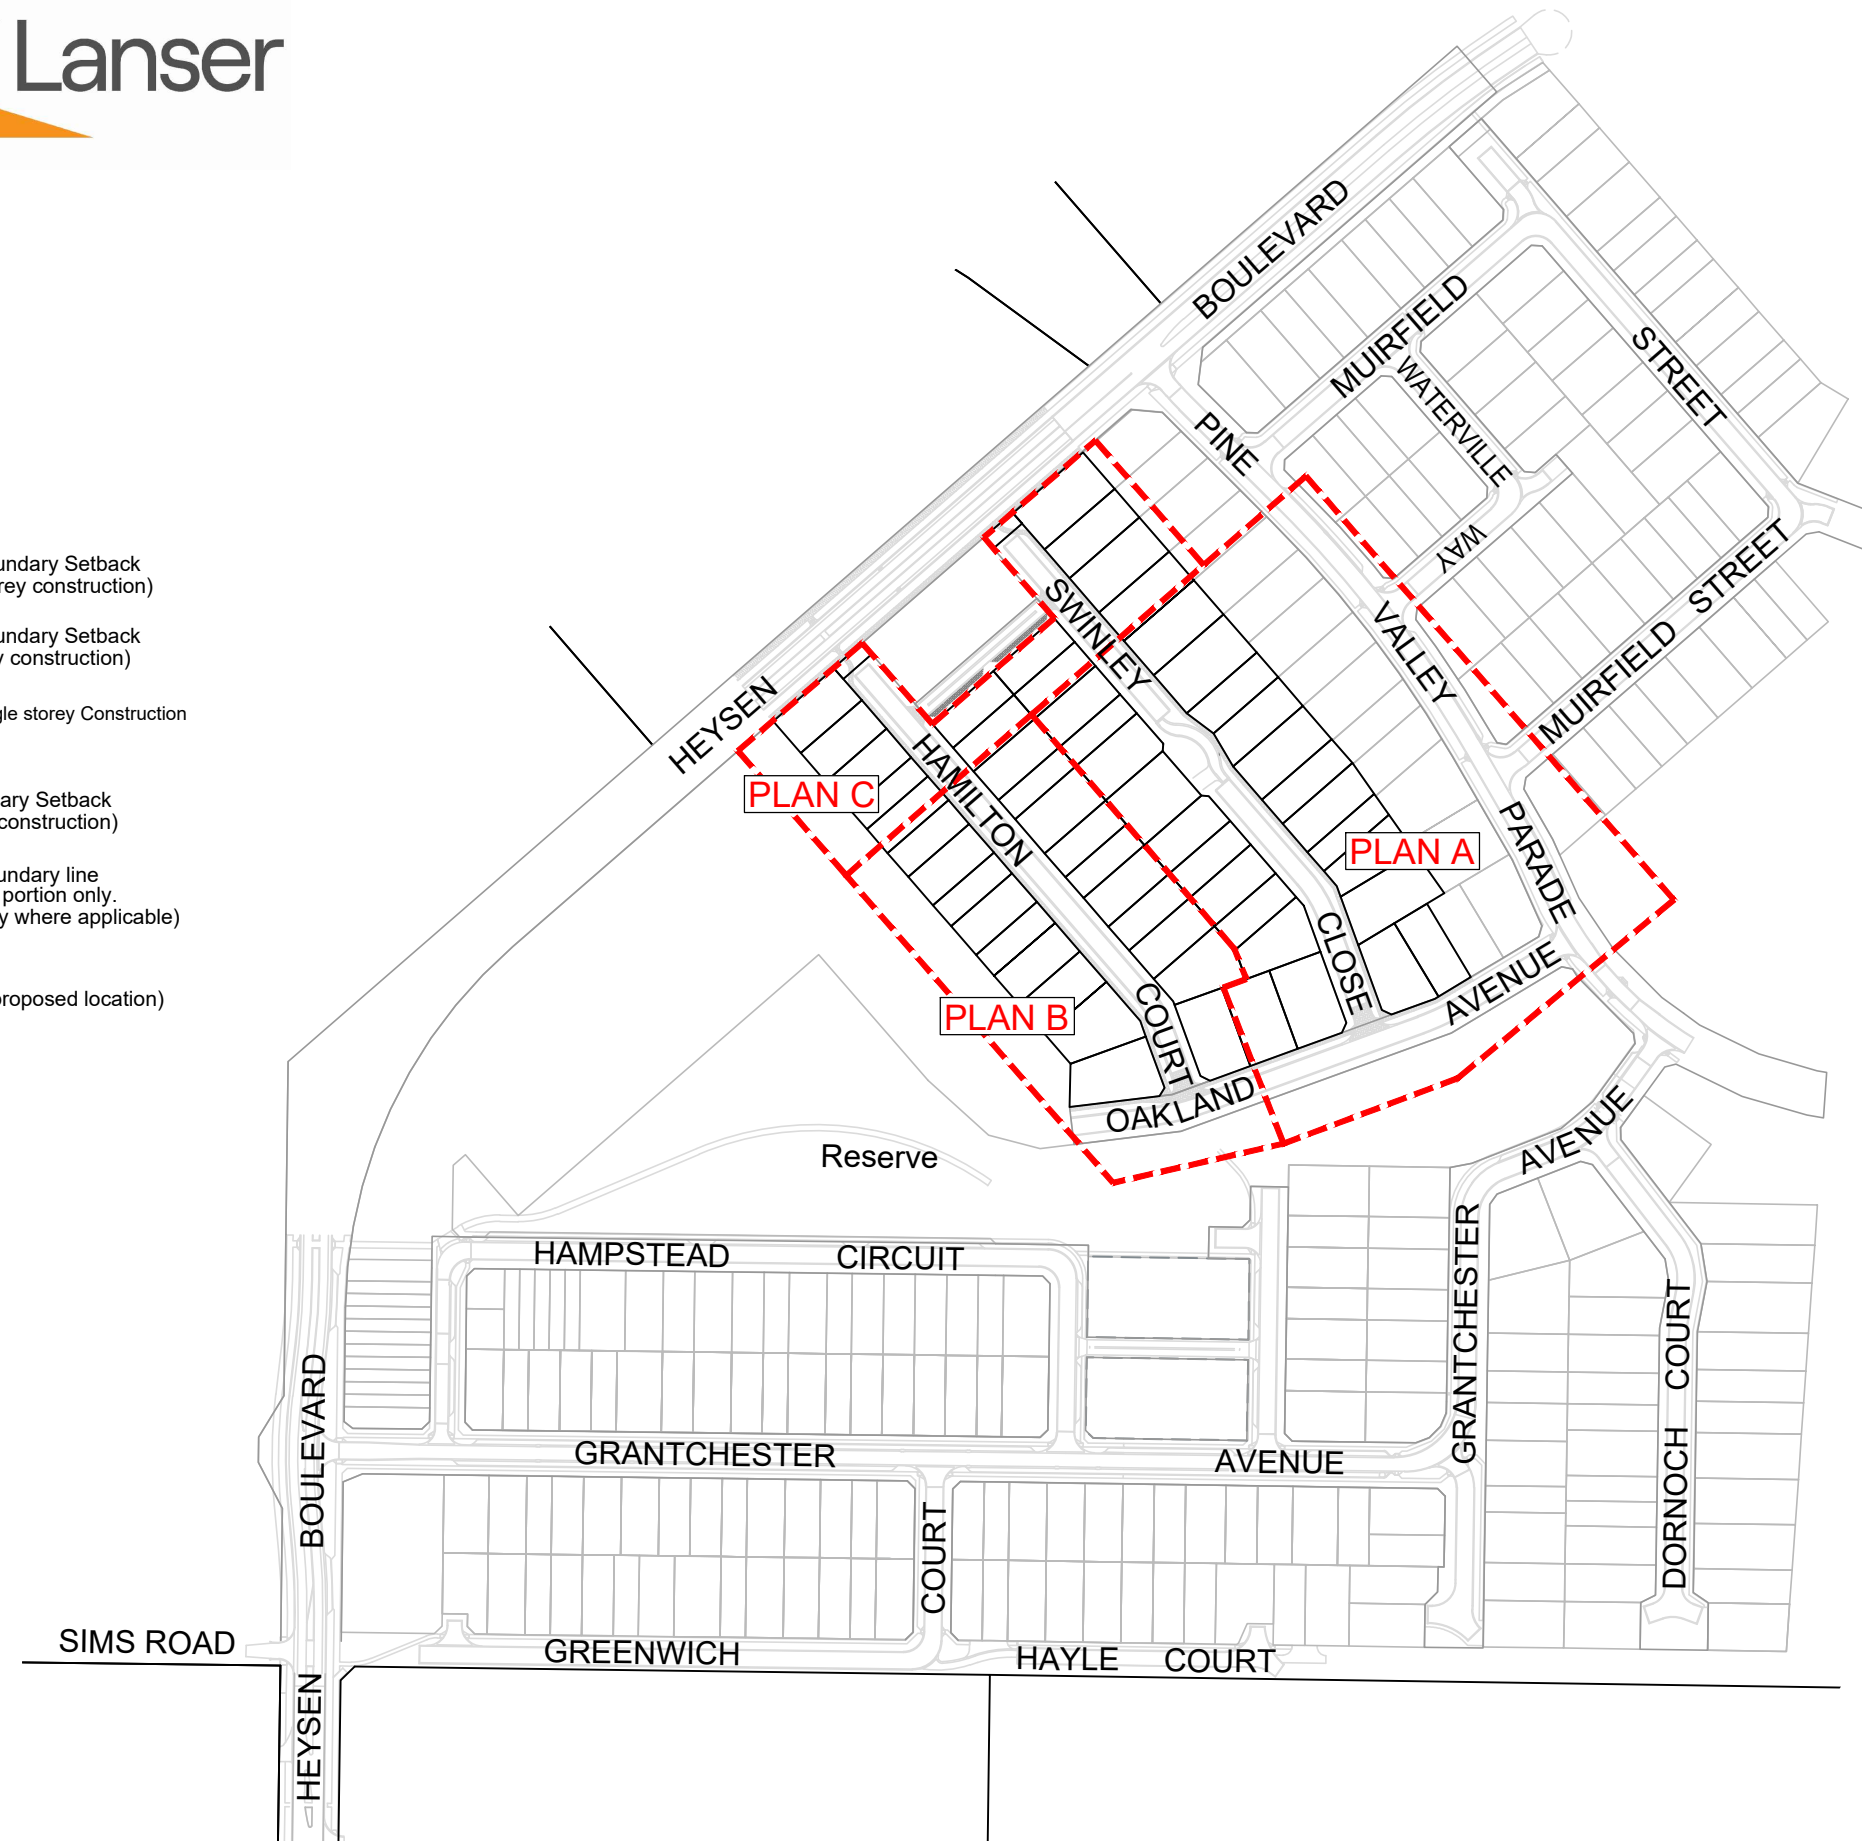



BLEFARI
MOUNT BARKER
Stage 5A
Building Envelope Plan
Plan A
Scale 1:750




LEGEND:

- Proposed Tree
(Approx position) —
- Driveway
(Proposed location) —

NOTES:

- SUBJECT TO CONFIRMATION OF EASEMENTS.
- Road layout and associated infrastructure is indicative only and supplied by Greenhill Engineers Pty Ltd.
- Road naming to be confirmed and subject to council approval.
- Garage only to be built on the boundary and subject to council consent.
- Trees plotted indicatively and are subject to change.

REVISION		DATE
6	LEGEND & LOGO UPDATED	23/04/21
5	PROPOSED TREES ADDED	13/04/21
4	ADD STAGE 5C LOTS	17/02/21
3		
2		
1		
8	STAGE NUMBERS AMENDED	17/05/21
7	ADD STAGE 5B	14/05/21




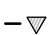
HEAD OFFICE
L2, 124 South Terrace
Adelaide SA 5000
GPO Box 2450
Adelaide SA 5001
www.fyf.com.au

DRAWING : 21003B30-R8
REVISION : 8
FILE No : 21003/25/5
DATE OF ISSUE : 17/05/2021
DRAWN : FYF CHECKED : JJB




BLEFARI
MOUNT BARKER
Stage 5B
Building Envelope Plan
Plan B
Scale 1:750

LEGEND:


- Proposed Tree
(Approx position) — 
- Driveway
(Proposed location) — 

NOTES:

- SUBJECT TO CONFIRMATION OF EASEMENTS.
- Road layout and associated infrastructure is indicative only and supplied by Greenhill Engineers Pty Ltd.
- Road naming to be confirmed and subject to council approval.
- Garage only to be built on the boundary and subject to council consent.
- Trees plotted indicatively and are subject to change.

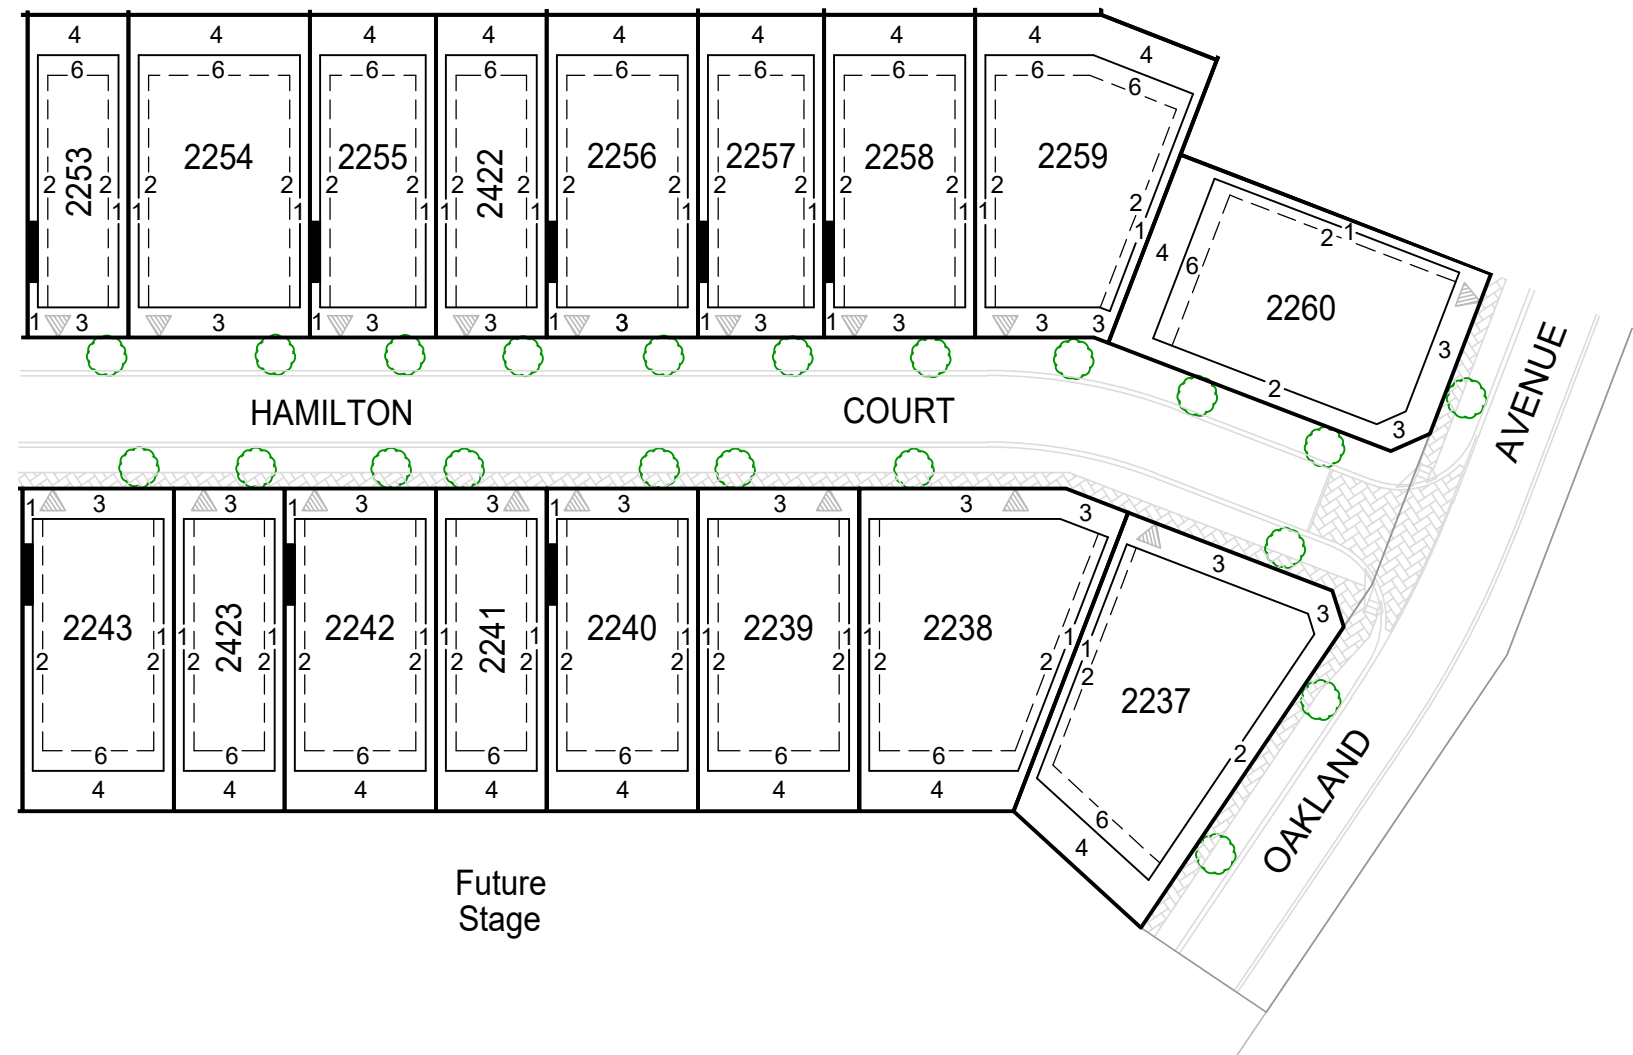


 
REVISION		DATE
6	LEGEND & LOGO UPDATED	23/04/21
5	PROPOSED TREES ADDED	13/04/21
4	ADD STAGE 5C LOTS	17/02/21
3		
8	STAGE NUMBERS AMENDED	17/05/21
7	ADD STAGE 5B	14/05/21

 HEAD OFFICE L2, 124 South Terrace Adelaide SA 5000 GPO Box 2450 Adelaide SA 5001 www.fyf.com.au	DRAWING : 21003B30-R8 REVISION : 8 FILE No : 21003/25/5 DATE OF ISSUE : 17/05/2021 DRAWN : FYF CHECKED : JJB
---	---



BLEFARI
MOUNT BARKER
Stage 5C
Building Envelope Plan
Plan C
Scale 1:750


LEGEND:

- Proposed Tree
(Approx position) — 
- Driveway
(Proposed location) — 

NOTES:

- SUBJECT TO CONFIRMATION OF EASEMENTS.
- Road layout and associated infrastructure is indicative only and supplied by Greenhill Engineers Pty Ltd.
- Road naming to be confirmed and subject to council approval.
- Garage only to be built on the boundary and subject to council consent.
- Trees plotted indicatively and are subject to change.

REVISION		DATE
6	LEGEND & LOGO UPDATED	23/04/21
5	PROPOSED TREES ADDED	13/04/21
4	ADD STAGE 5C LOTS	17/02/21
8	STAGE NUMBERS AMENDED	17/05/21
7	ADD STAGE 5B	14/05/21



HEAD OFFICE
L2, 124 South Terrace
Adelaide SA 5000
GPO Box 2450
Adelaide SA 5001
www.fyf.com.au

DRAWING : 21003B30-R8
REVISION : 8
FILE No : 21003/25/5
DATE OF ISSUE : 17/05/2021
DRAWN : FYF CHECKED : JJB

Original Sheet Size A3

