
	185
\wedge	
	187 CONSTRUCT NEW JB OVER EXISTING BL. 367.50
	1007
	771 37
230	FOOTPATH BY OTHERS AS PART OF LANDSCAPE WORKS
	BL. 371.55 234
	233 372.42 20 TYP
229	372.76 BL. 371.70
	235
	BL. 371.90 236
228	312
378-38 BL. 375.50	MATCH TO EXISTING 237 State
	MATCH TO EXISTING 237 Control 10 10 10 10 10 10 10 10 10 10 10 10 10
74 373.36 BL. 373.00 HENRY	
373.38 372 BL. 373.00 ¹⁴ EN INGEO OS AN	
371 100 BL. 371.00	
370.08 8G-1 225 B	
<u>BL. 370.10</u> 8A-9	BL 370.50
^{-9.90} 368.18 8A-8	369.12 DL. 370.30
	250 BL. 370.20
361.50	249
	BL. 369.50
	248
ONTINUATION REFER TO 72. 1755-003 246	BL. 368.55 617
ICFER TO	247 BL. 367.80 BL. 367.80
246	616 BL. 371.50
	<u>9L. 367.50</u> 615
	BL. 370.94
	614
	BL. 370.80
0 08.09.21 ISSUED FOR CONSTRUCTION MS MS AF G 19.08.21 AMENDMENTS AS CLOUDED MS MS MS AF	
F15.07.21AMENDMENTS AS CLOUDEDMSMSE28.04.21BENCH PADS ADDED, STORMWATER UPDATEDMSMS	
D20.10.20ALLOTMENTS, PARKING BAYS AND BENCHING AMENDEDJJMJJMC06.04.20FOOTPATH AND KERB RAMP ADDEDJJMJJM	
B 18.09.19 ALLOTMENTS AMENDED JJM JJM REVISION DATE DESCRIPTION DESIGN DRAWN APPROVED	
REVISION HISTORY	

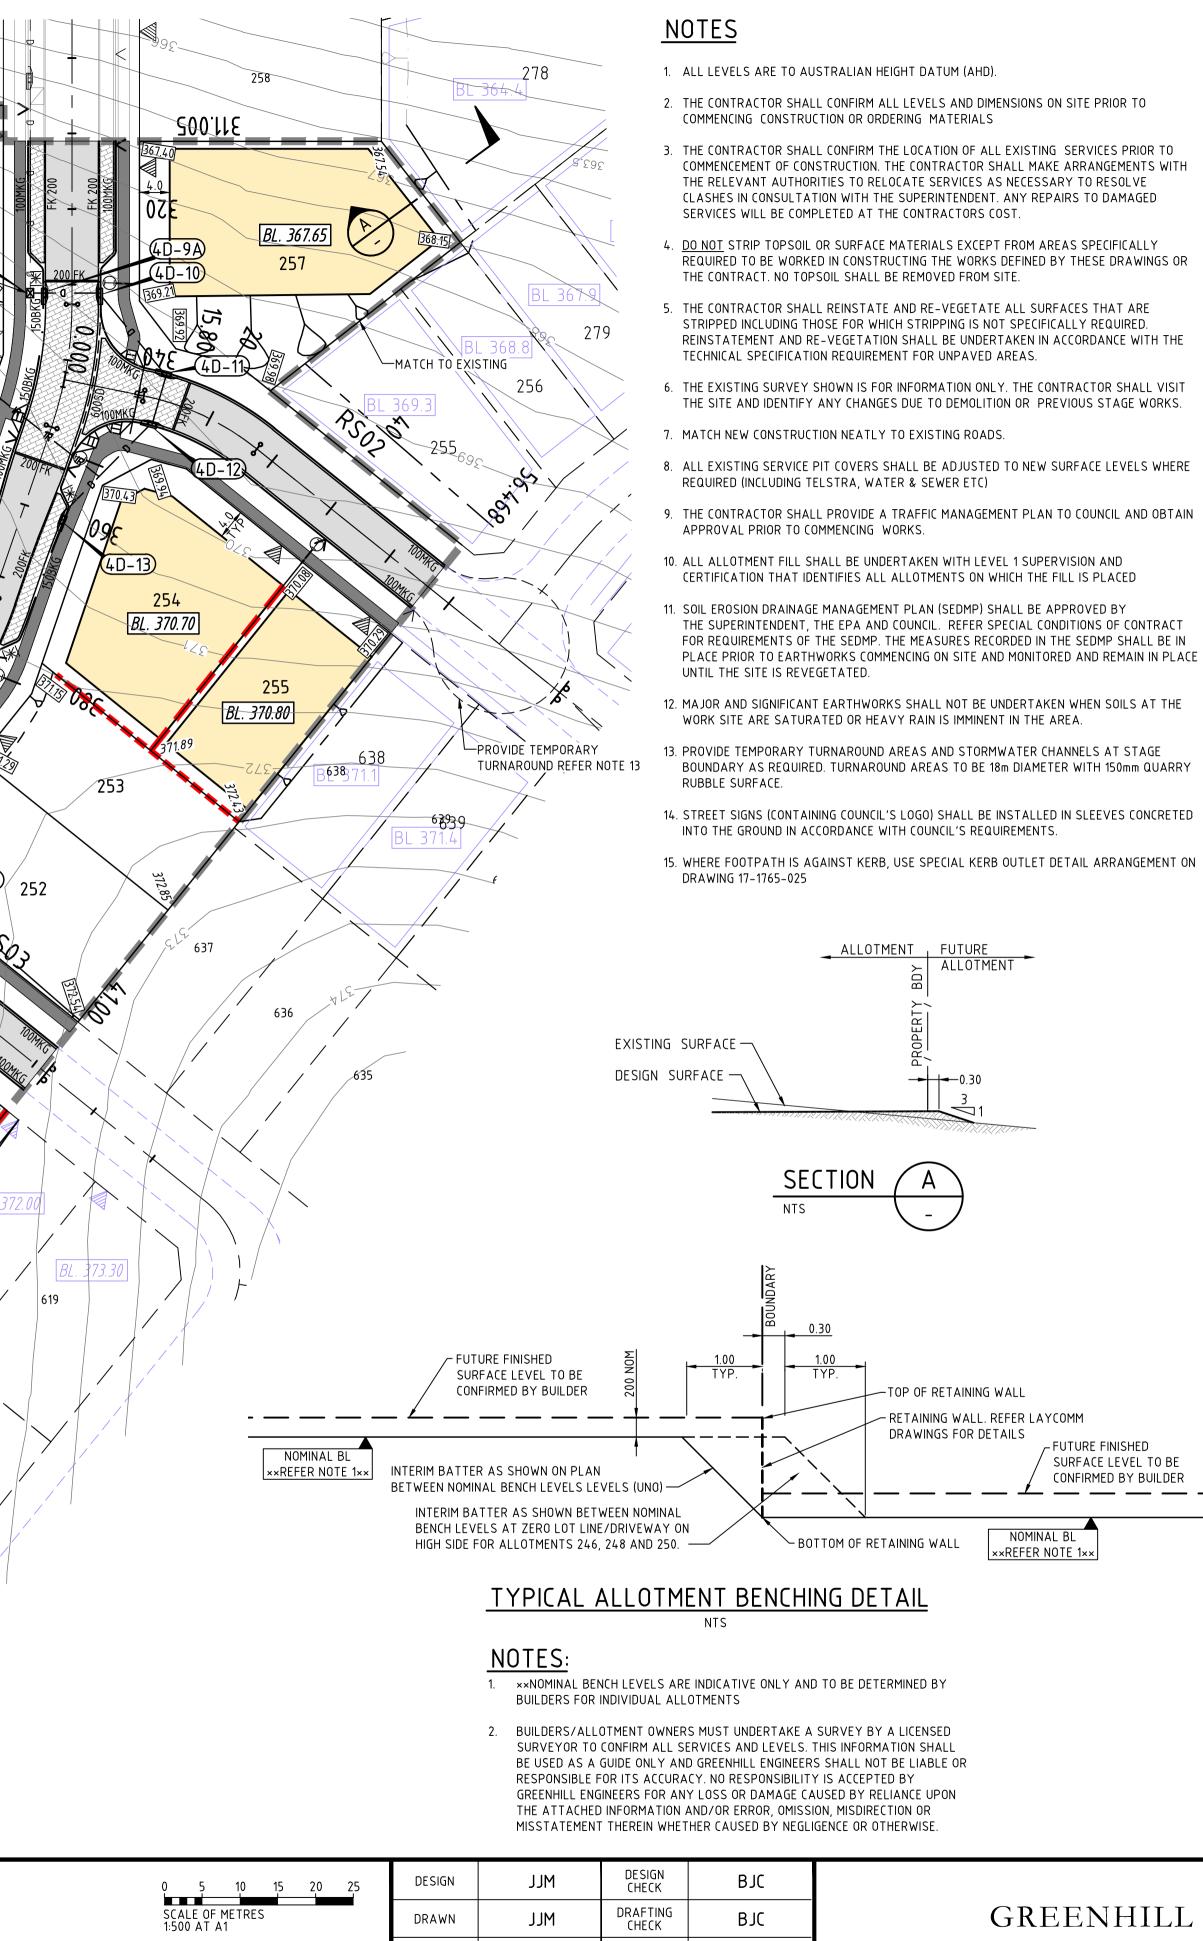

APPROVED

CAD FILE: **17–1765–002**

AF

DATE

THIS DRAWING REMAINS THE PROPERTY OF GREENHILI

ENGINEERS PTY LTD AND MAY NOT BE COPIED IN ANY


WAY WITHOUT PRIOR APPROVAL FROM THIS COMPANY. © GREENHILL ENGINEERS PTY LTD


08.09.21

GREENHILL		
Level 1, 64 Hindmarsh Square		
Adelaide SA 5000		

T: 08 8406 1300

ABN 39 061 222 964

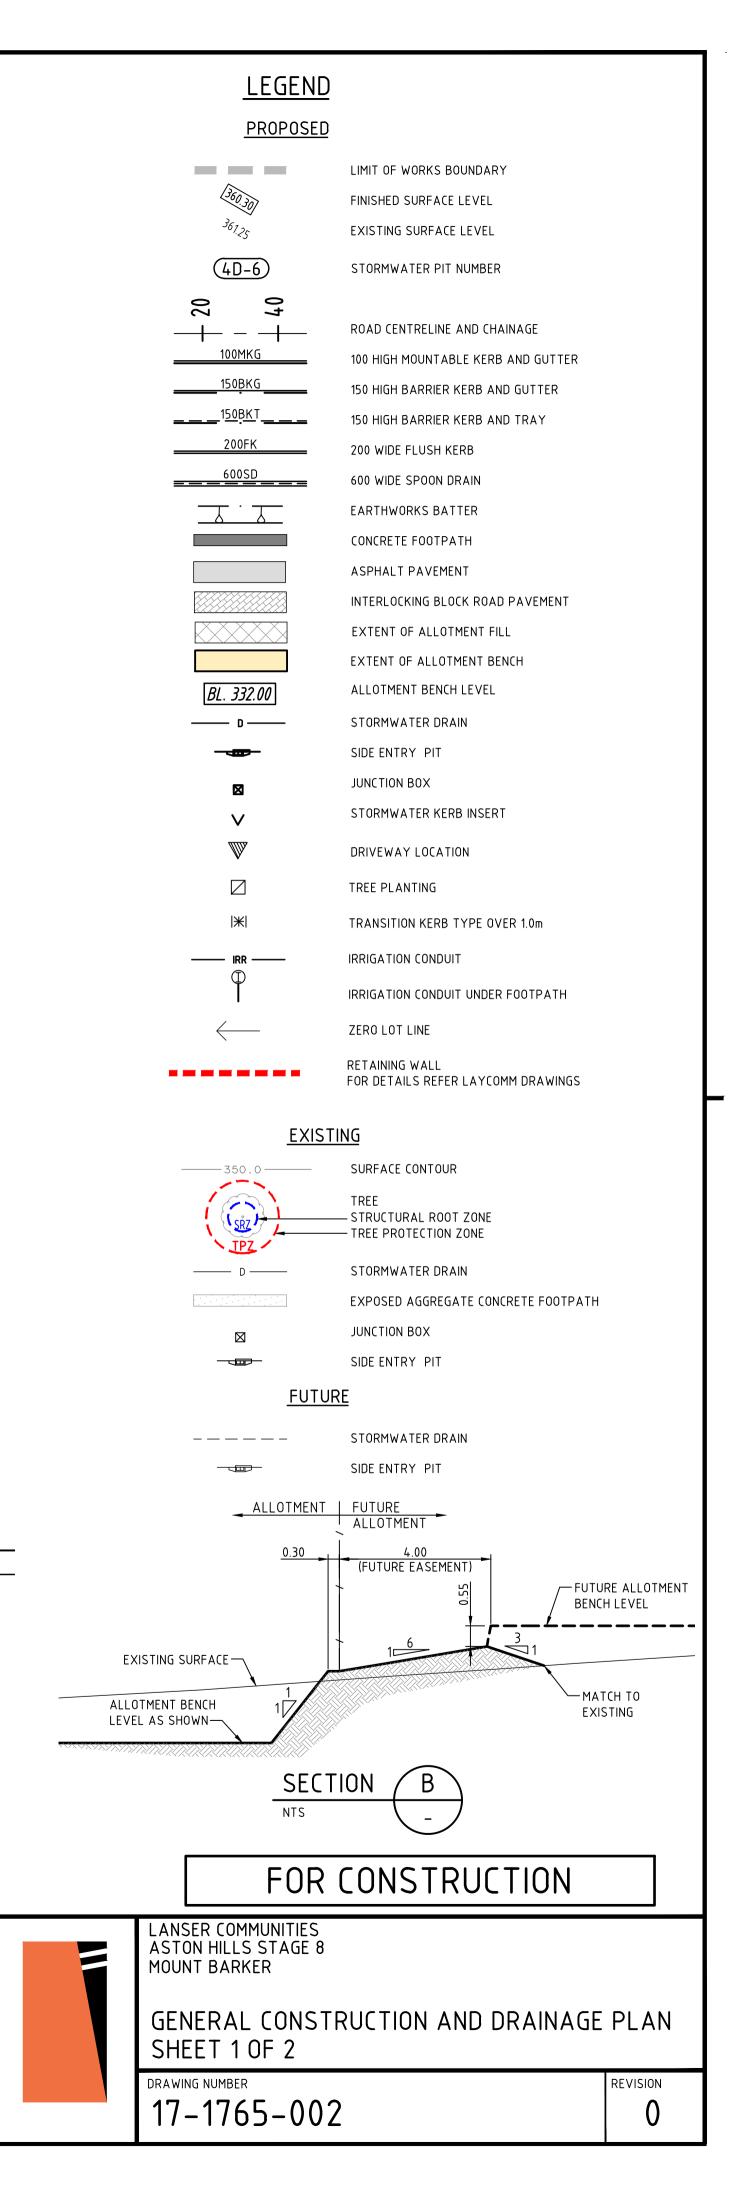

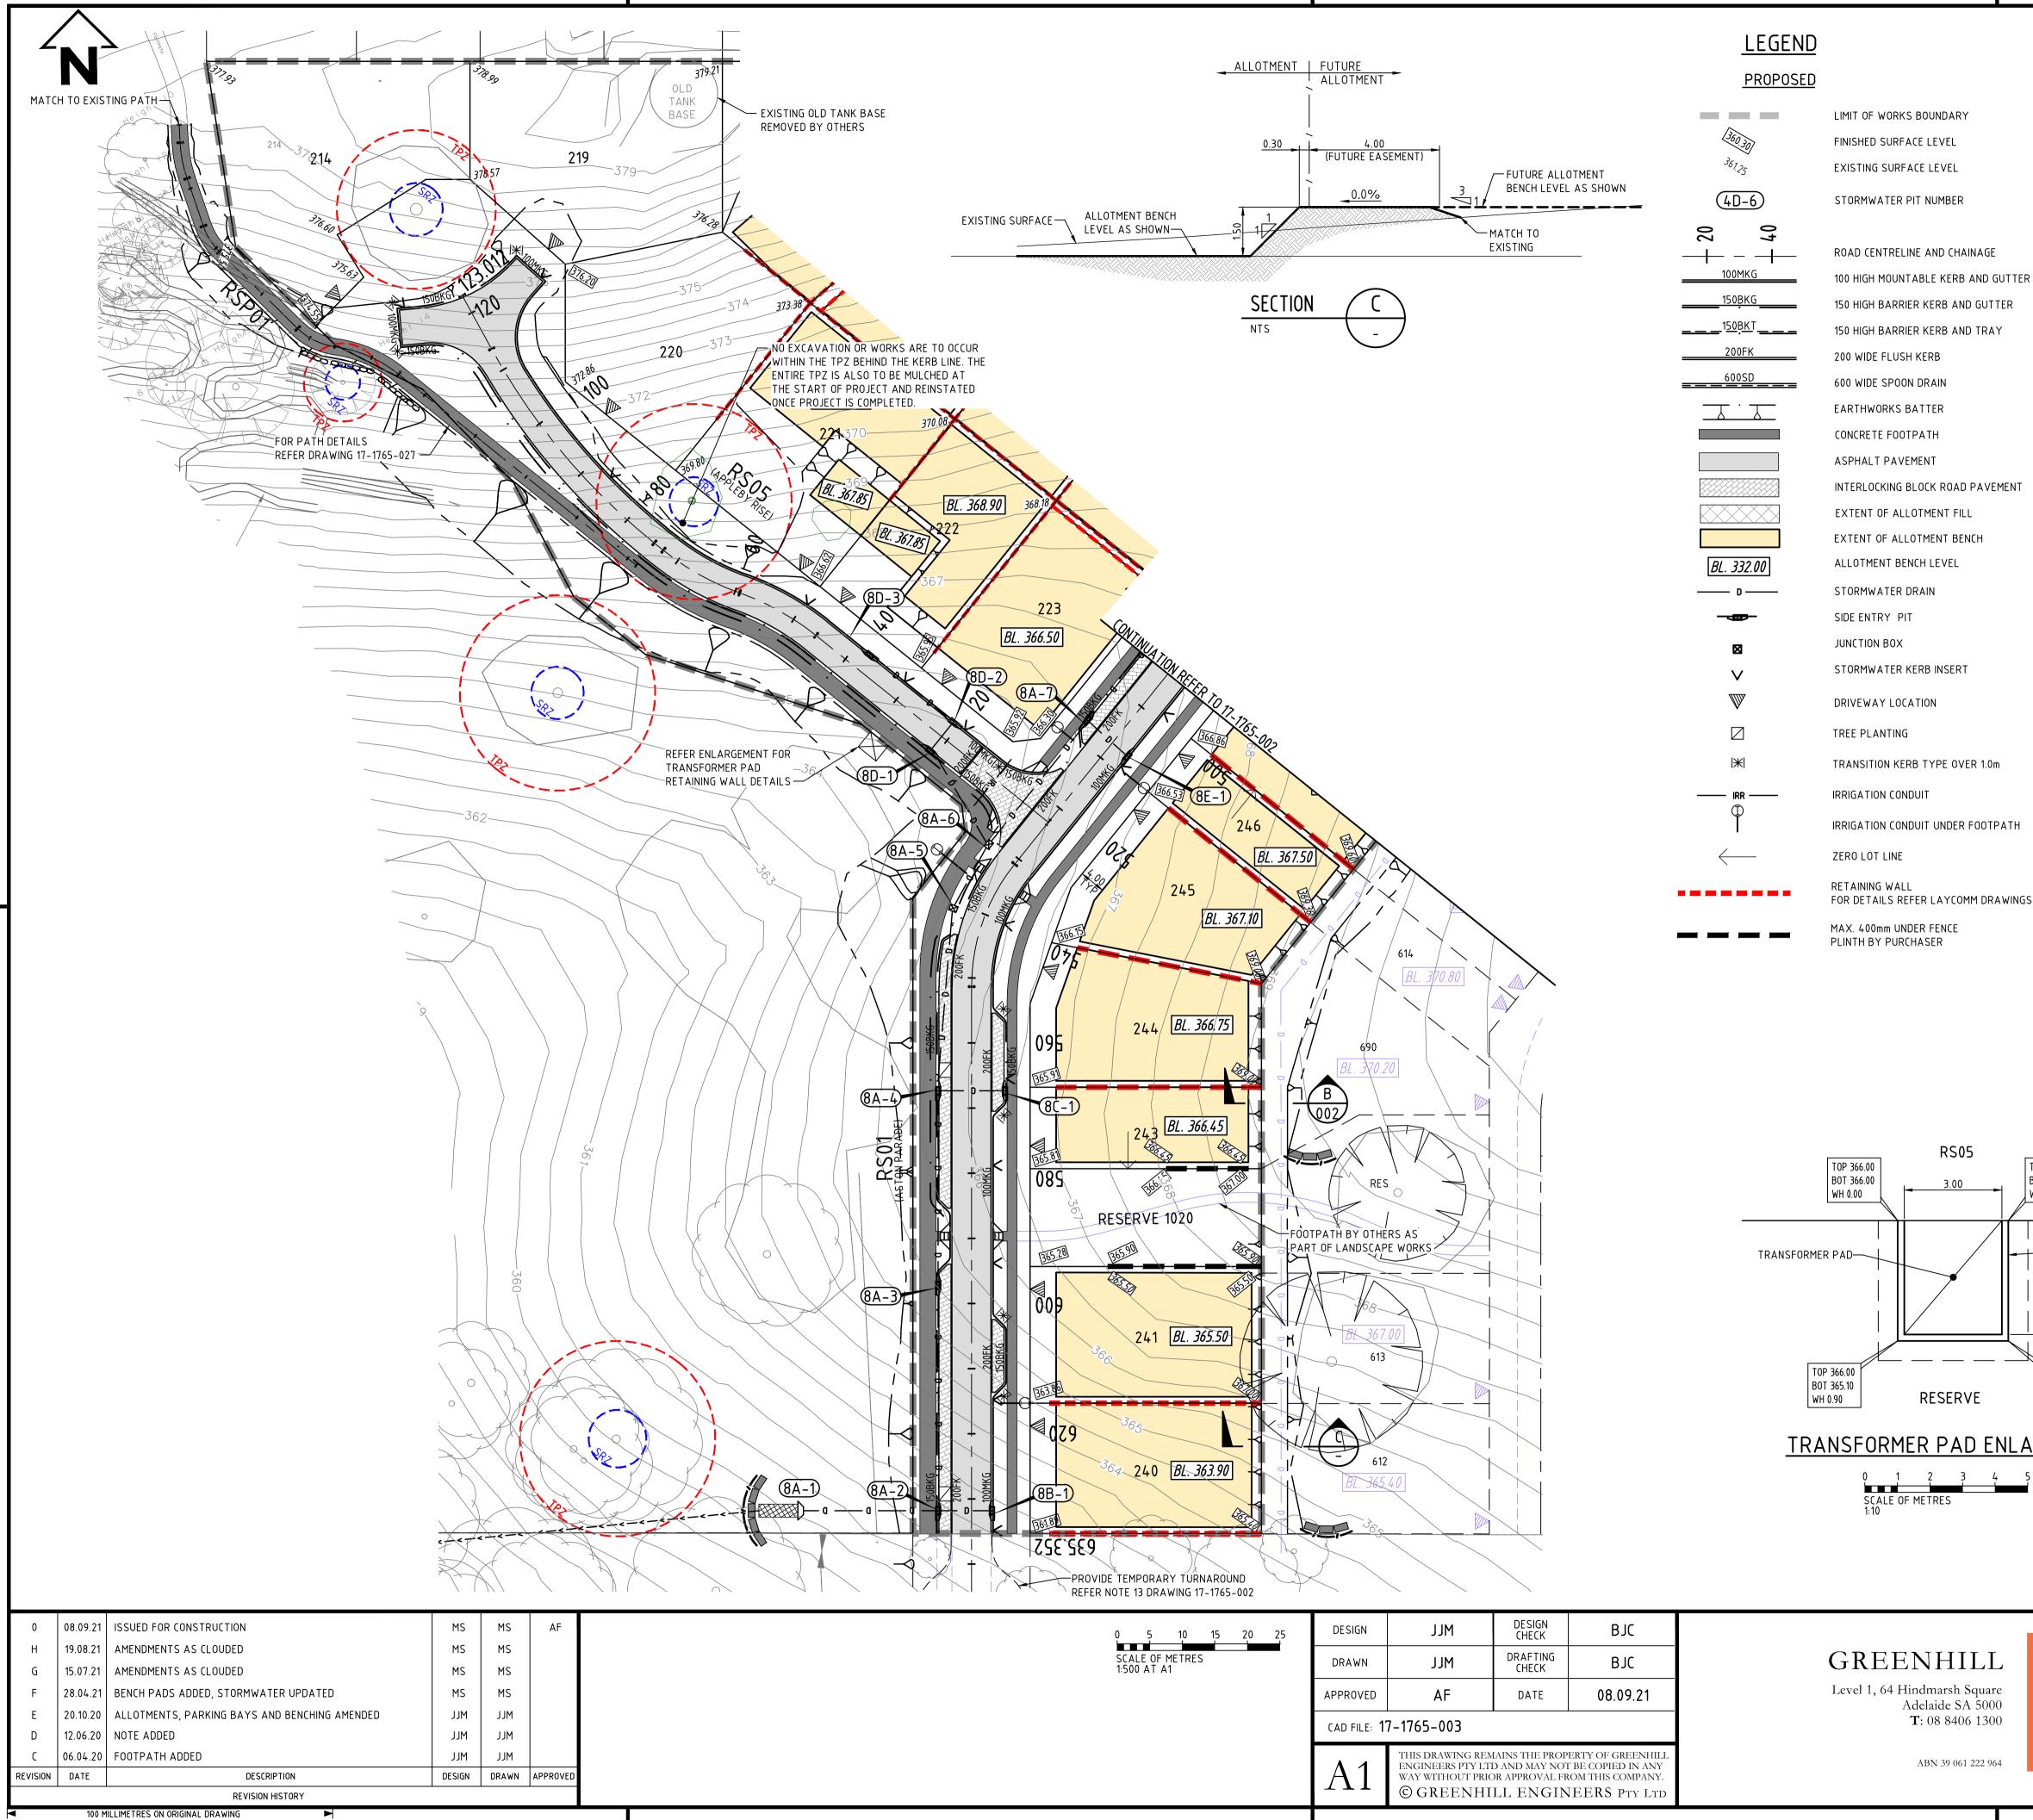

m PATH		
AWINGS		
E	RETAINING WALL TO BE WITHIN SAPN SASEMENT. REFER 17–1765–025 FOR STANDARD RETAINING WALL DETAILS	
TOP 366.00 BOT 365.10 WH 0.90	FOR CONSTRUCTION	
- e 00 00	LANSER COMMUNITIES ASTON HILLS STAGE 8 MOUNT BARKER GENERAL CONSTRUCTION AND DRAINAGE SHEET 2 OF 2 DRAWING NUMBER 17–1765–003	PLAN REVISION 0

<u>EXISTING</u> TREE — STRUCTURAL ROOT ZONE SKT — TREE PROTECTION ZONE SJPZ / STORMWATER DRAIN _____ D _____ EXPOSED AGGREGATE CONCRETE FOOTPATH JUNCTION BOX \boxtimes SIDE ENTRY PIT <u>FUTURE</u> STORMWATER DRAIN _ _ _ _ _ _ _

SIDE ENTRY PIT