


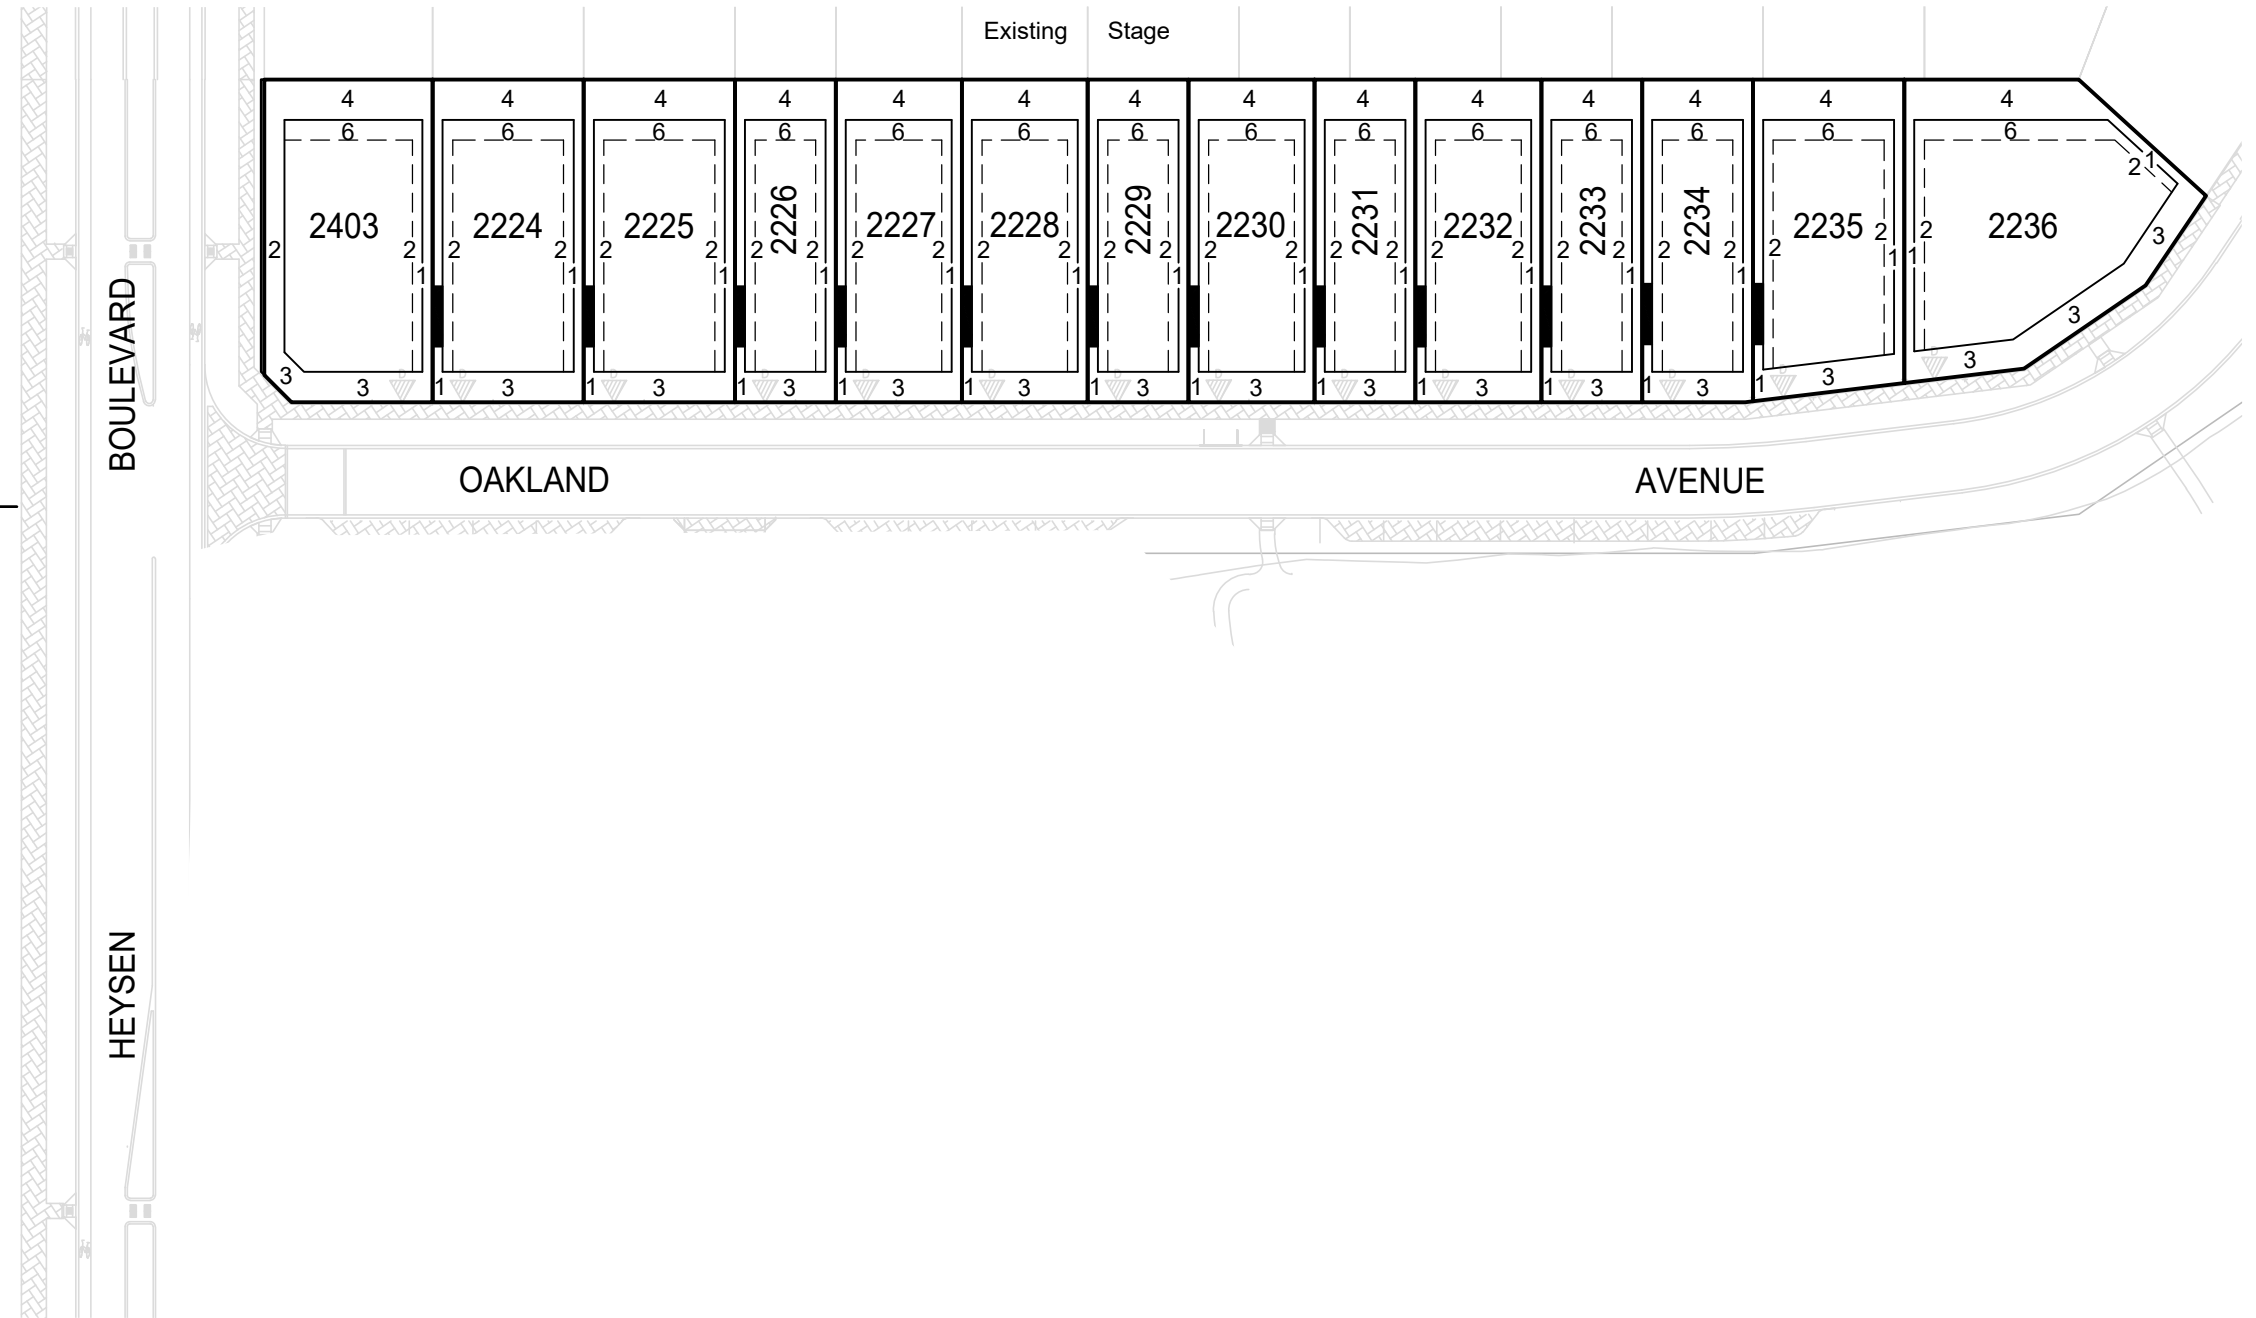

BLEFARI
MOUNT BARKER
Stage 6
Building Envelope Plan
Plan A
 Scale 1:750



LEGEND:

Proposed Tree
 (Approx position) — ○

Driveway
 (Proposed location) — ▽

REVISION	DATE

	DRAWING : 21003B31-R0
	REVISION : 1
<small>HEAD OFFICE U2, 124 South Terrace Adelaide SA 5000 GPO Box 2450 Adelaide SA 5001 Telephone 81 8 8201 9600 www.tyfo.com.au Facsimile 81 8 8201 9600</small>	FILE No : 21003/26/6
	DATE OF ISSUE : 04/04/2022
	DRAWN : KAJ CHECKED : JJB

NOTES:

- SUBJECT TO CONFIRMATION OF EASEMENTS.
- Road layout and associated infrastructure is indicative only and supplied by Greenhill Engineers Pty Ltd.
- Refer Engineering design for easement detail.
- Road naming to be confirmed and subject to council approval.
- Garage only to be built on the boundary and subject to council consent.
- Trees plotted indicatively and are subject to change.